



# First Tenant - Logisticare

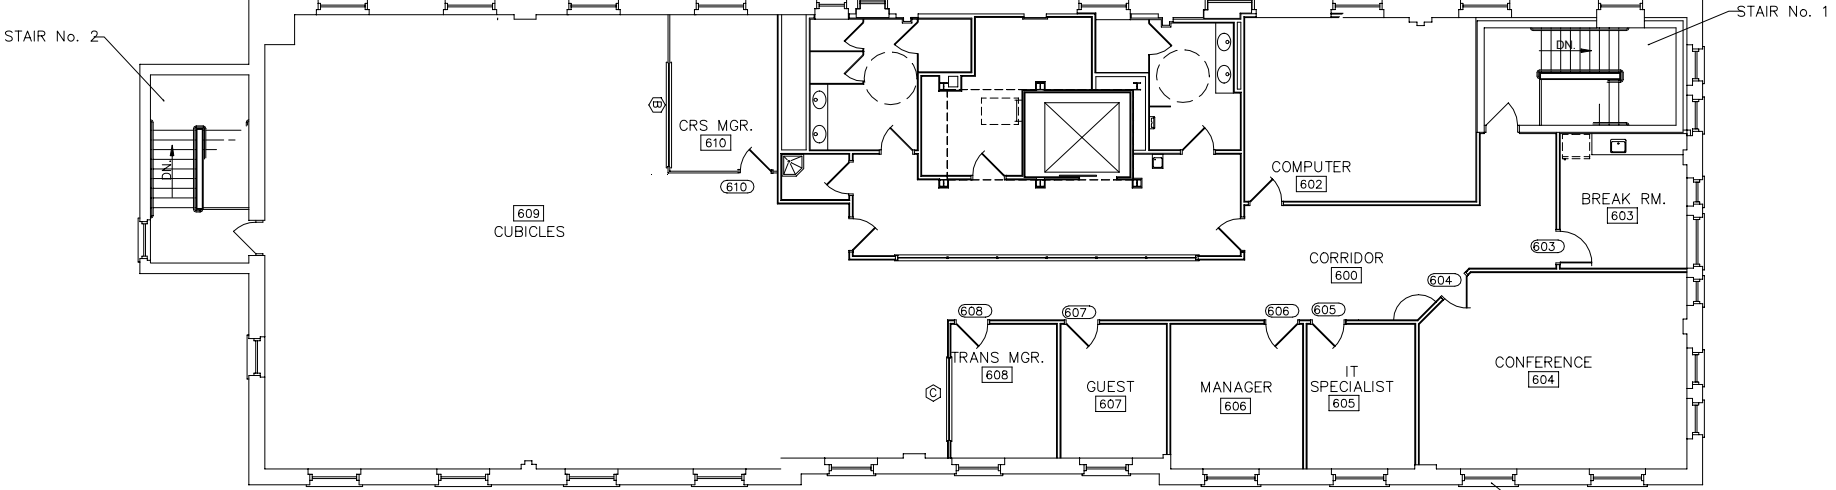

**SIXTH FLOOR PLAN**  
SCALE: 1/8" = 1'-0"


SEE DETAIL 40/A504 FOR NEW WOOD WINDOW SILLS AND TRIM. (TYP. ALL WINDOWS THIS FLOOR U.N.O.)

# Satellite Incubator

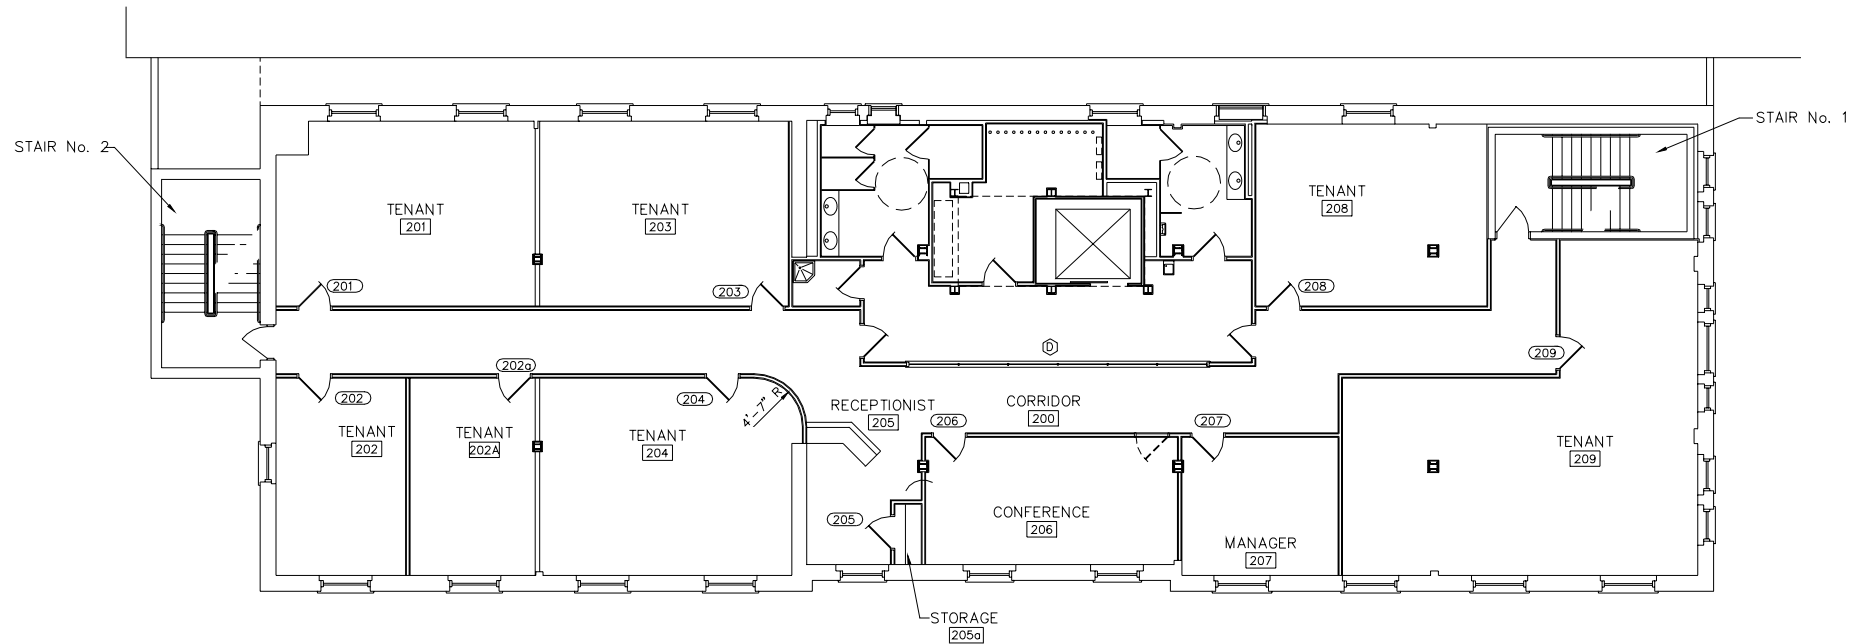

SECOND FLOOR PLAN

# First Expansion - Logisticare

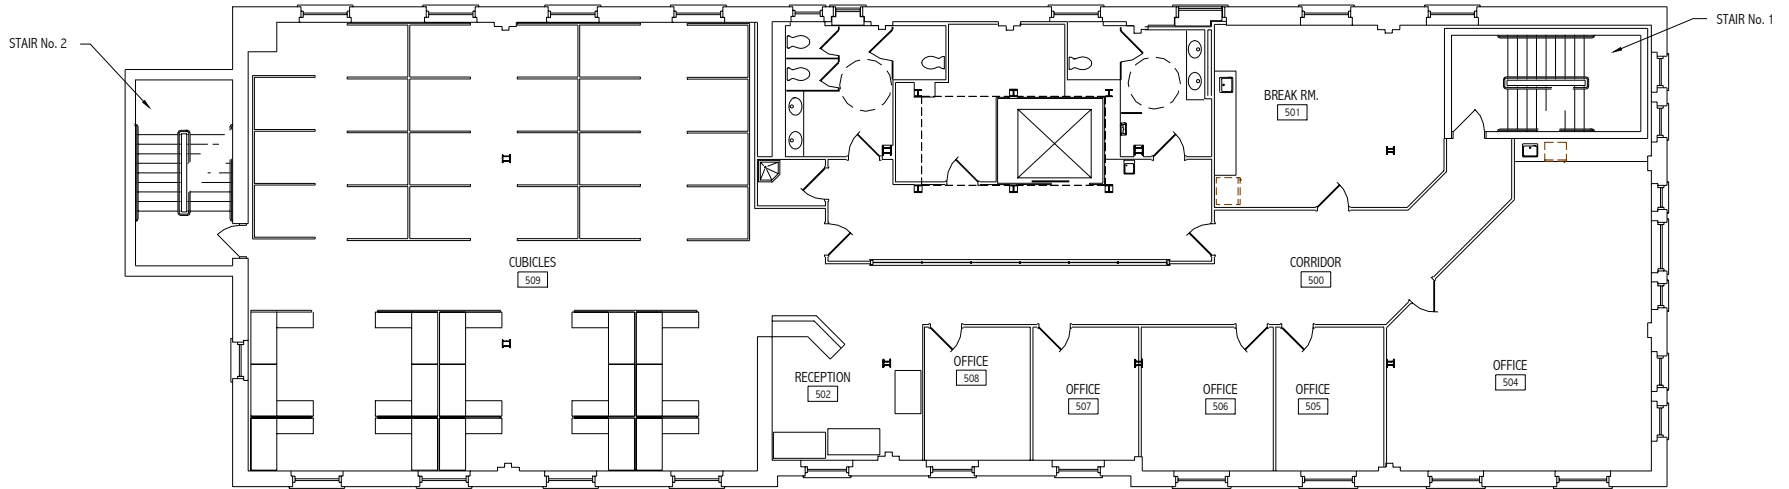

FIFTH FLOOR PLAN

# 3<sup>rd</sup> Floor



# 4<sup>th</sup> Floor

